



City of Sweet Home


Community and Economic Development Department- Building Program

3225 Main Street, Sweet Home OR 973686 541-367-7993 e-Permits: BuildingPermits.Oregon.gov

BUILDING SEWER SERVICE

APPROVED MATERIALS

Within 5' of Structure: ABS-DWV or PVC-DWV
 Beyond 5': ABS-SEWER or PVC Sewer Grade Pipe
 (D-3033 or D-3034)

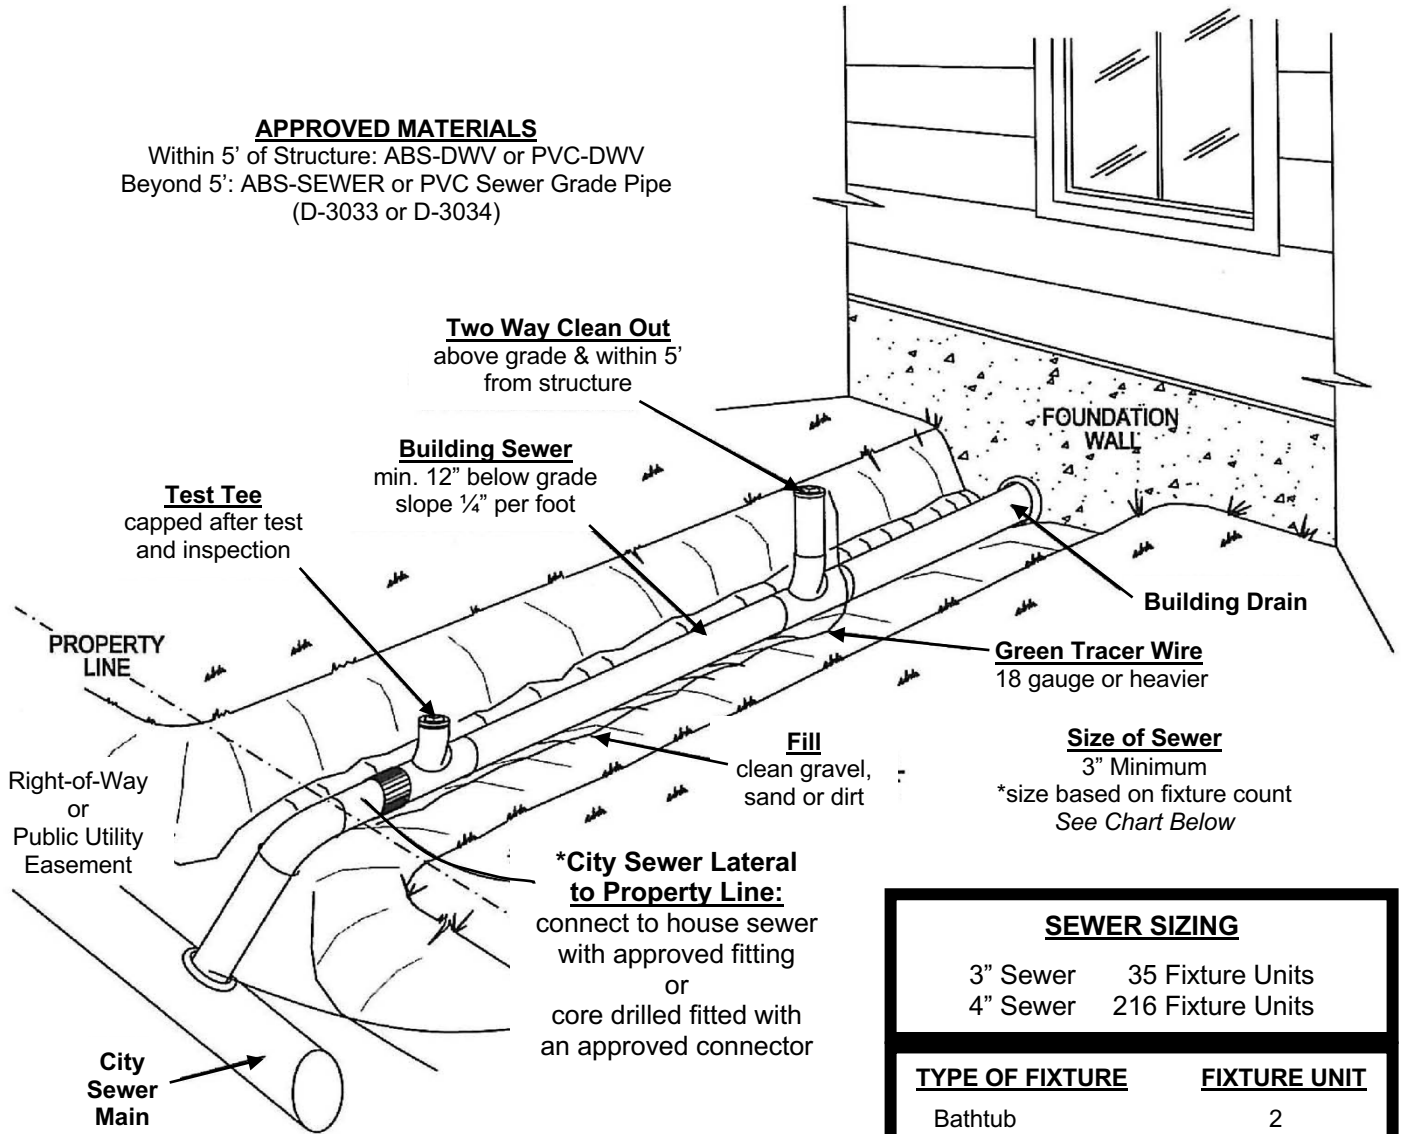

Size of Sewer

3" Minimum
 *size based on fixture count
 See Chart Below

SEWER SIZING

3" Sewer 35 Fixture Units
 4" Sewer 216 Fixture Units

TYPE OF FIXTURE	FIXTURE UNIT
Bathtub	2
Bidet	2
Floor Drain	2
Laundry Tray	2
Washing Machine	2
Shower	2
Sink (Kitchen)	2
Sink (Lavatory)	4
Toilet (Water Closet)	4
Sink (Bar)	1

***If sewer lateral is not provided to the property line, a right-of-way permit will be required for any connection (new or repair) made in the right-of-way. For permit information please contact the City of Sweet Home Building Department 541-367-7993.**